




CITY OF CITRUS HEIGHTS GENERAL SERVICES DEPARTMENT

P:\Engineering\STANDARD DETAILS - CITY\Standard Details_9_20_11.dwg

P:\Engineering\STANDARD DETAILS - CITY\Standard De

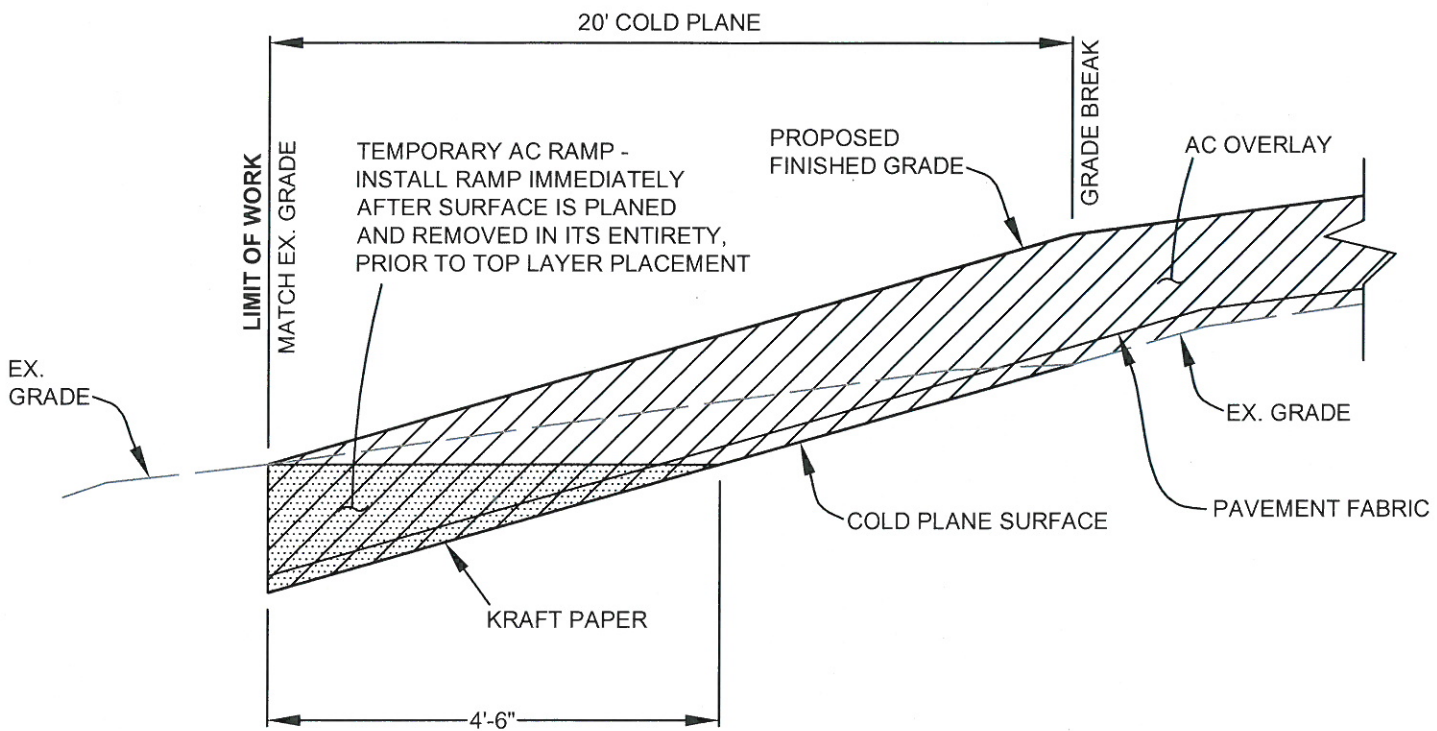

**OVERLAY CONFORM AT
TRANSVERSE JOINT**
NTS

APPROVED BY:

Stuart Hodgkins

STUART HODGKINS, ACTING CITY ENGINEER

**OVERLAY CONFORM AT
TRANSVERSE JOINT**

APPROVAL DATE: 5-7-12

SCALE: NONE

DRAWN BY: Jing Le Liu

CD - 03