


CITY OF CITRUS HEIGHTS GENERAL SERVICES DEPARTMENT

P:\15 ENG\001 Standards (Design & Construction)\50 STANDARD DETAILS - CITY\StdConst\Dis 20240605\WORKING DRAWINGS\STD Construction Details_2018 rev2024.6.13.dwg

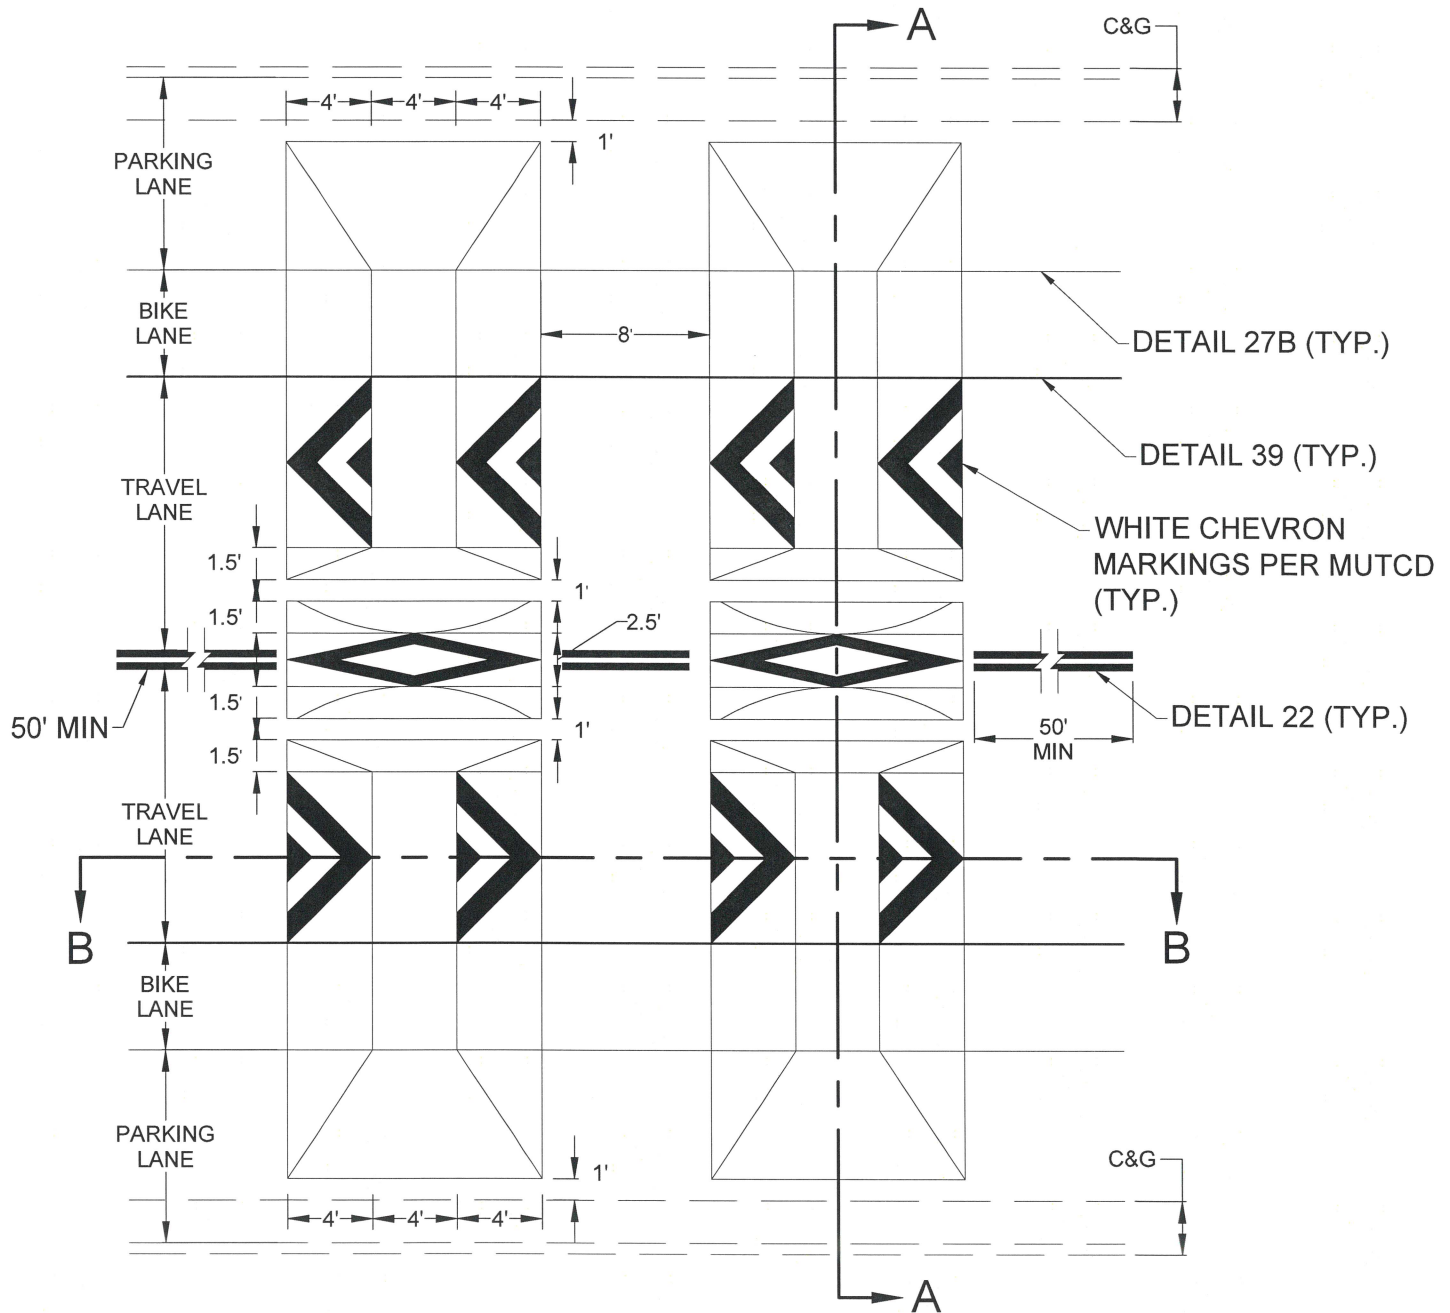

APPROVED BY:

Leslie Blomquist
LESLIE BLOMQUIST, CITY ENGINEER

SPEED HUMPS
DETAIL A

APPROVAL DATE:

6/19/24


SCALE:

NONE


DRAWN BY:

MATTHEW MA


CD - 26A

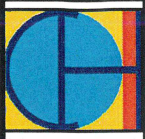

CITY OF CITRUS HEIGHTS GENERAL SERVICES DEPARTMENT

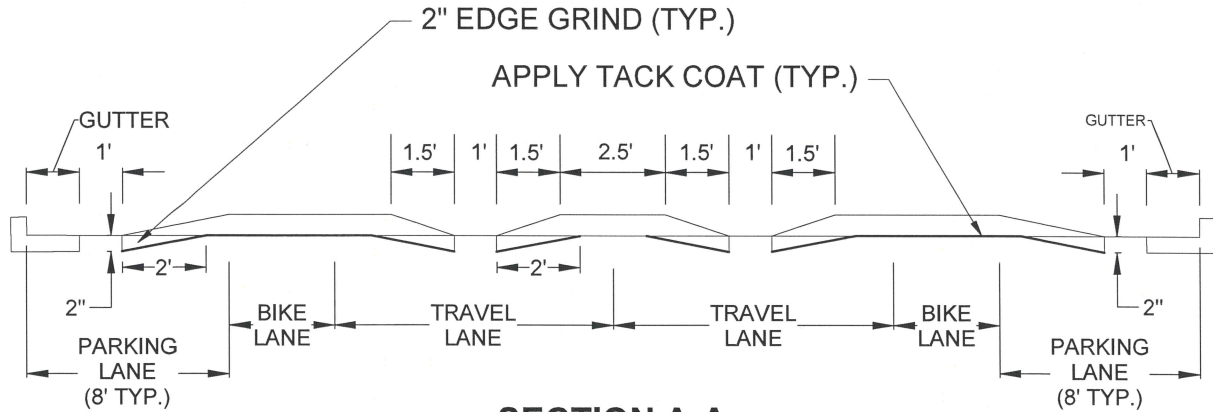

SECTION A-A
(NTS)

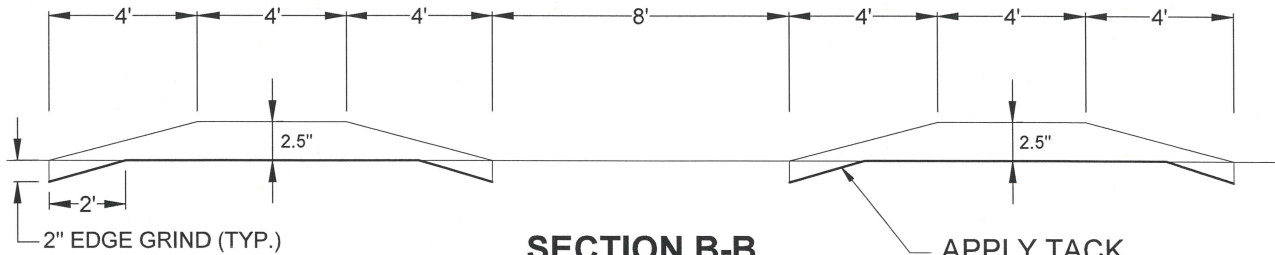

SECTION B-B
(NTS)

APPLY TACK
COAT (TYP.)

NOTES:

1. SPEED HUMPS SHALL BE CONSTRUCTED IN ACCORDANCE WITH THESE DETAILS.
2. SPEED HUMPS MARKINGS SHALL BE IN ACCORDANCE WITH MUTCD AS SHOWN ON SPEED HUMPS DETAIL A.
3. SPEED HUMPS SIGNAGE SHALL BE INSTALLED ON 2" "TELSPAR" (OR APPROVED EQUAL) BREAKAWAY POST WITH ANCHOR SET IN CONCRETE USING VANDAL-PROOF BOLTS.
4. FINAL SIGN PLACEMENT TO BE DETERMINED BY CITY IN FIELD.

APPROVED BY:

Leslie Blomquist
LESLIE BLOMQUIST, CITY ENGINEER

**SPEED HUMPS
DETAIL B**

APPROVAL DATE: *6/19/24*

SCALE: NONE

DRAWN BY: MATTHEW MA

CD - 26B