






SUNRISE BOULEVARD/SUNGARDEN DRIVE SIGNALIZATION IMPROVEMENT PROJECT

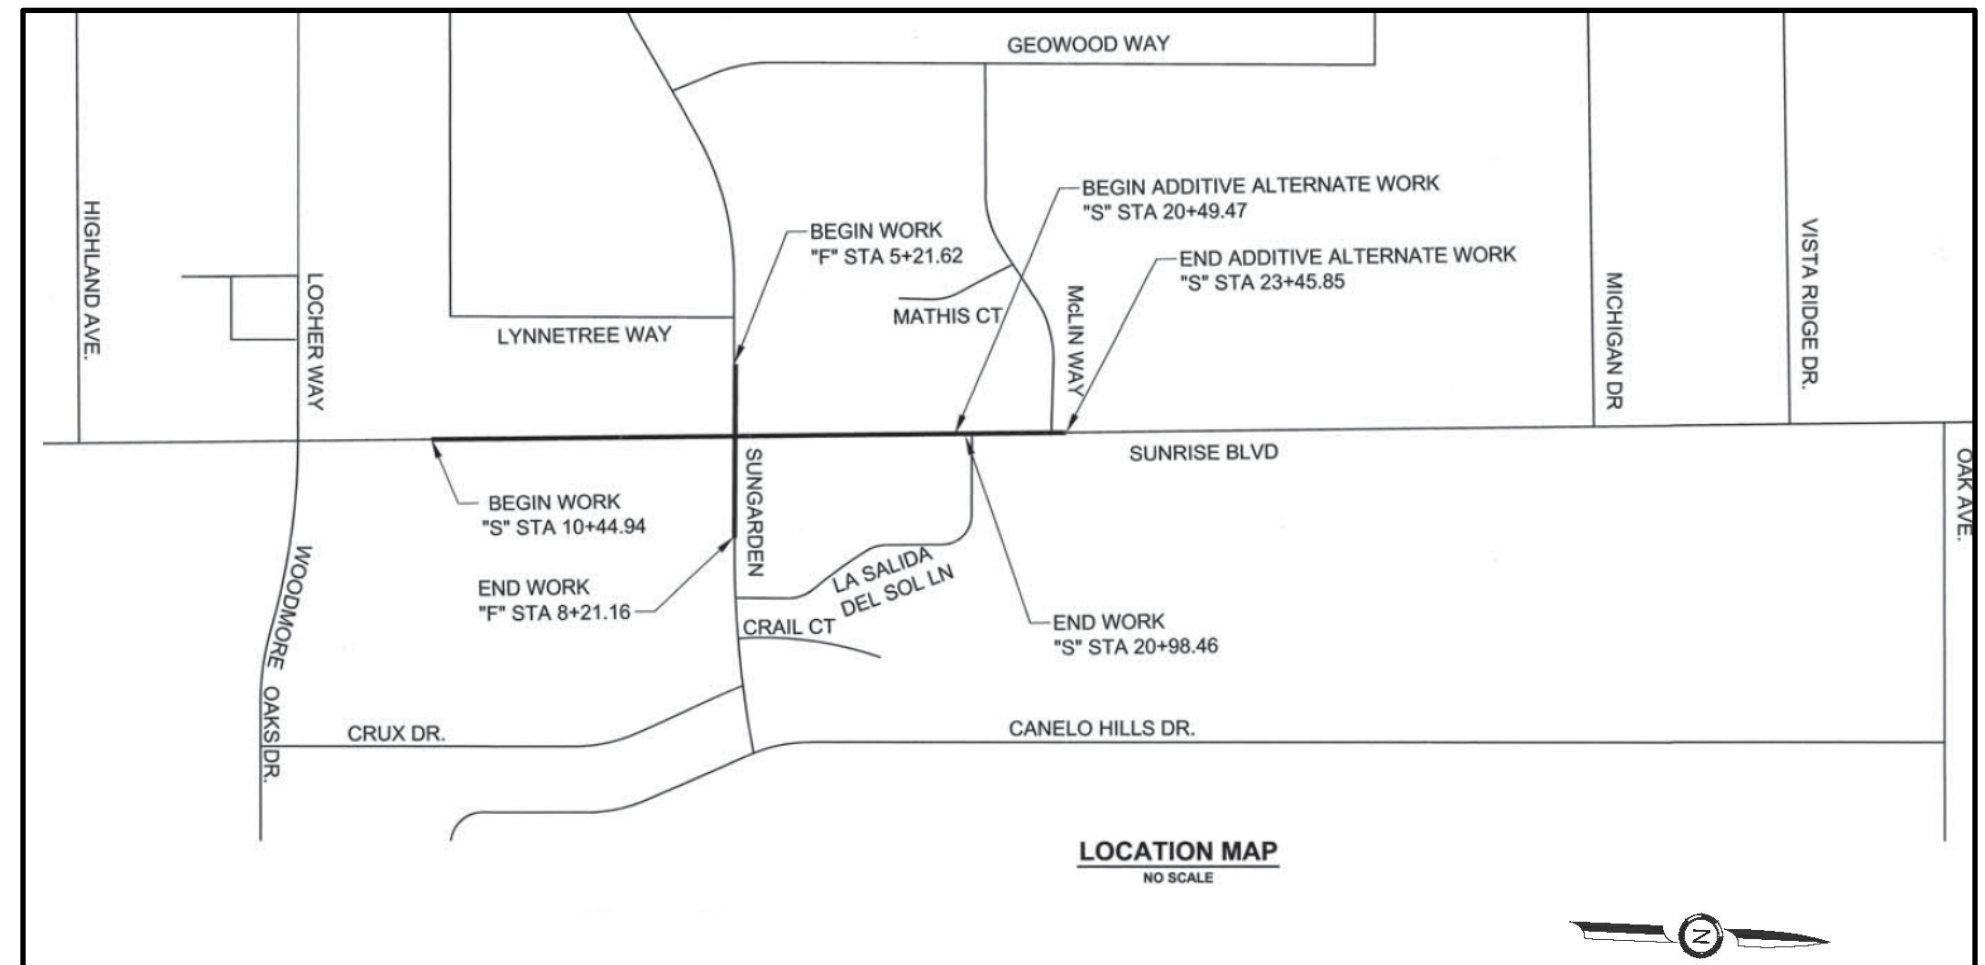

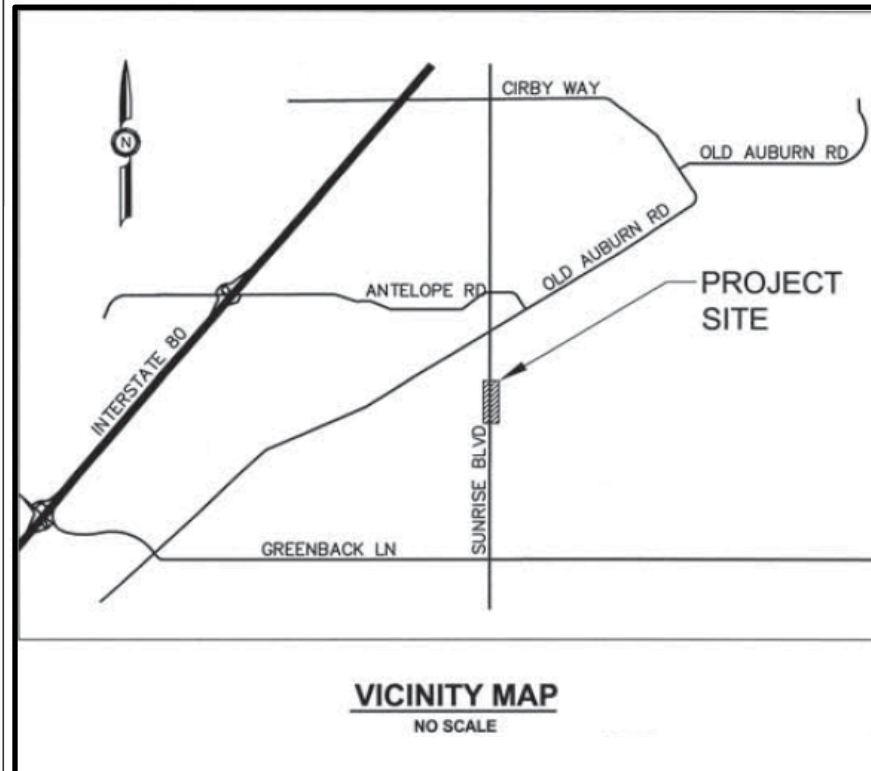

SUNRISE BOULEVARD/SUNGARDEN DRIVE SIGNALIZATION IMPROVEMENT PROJECT

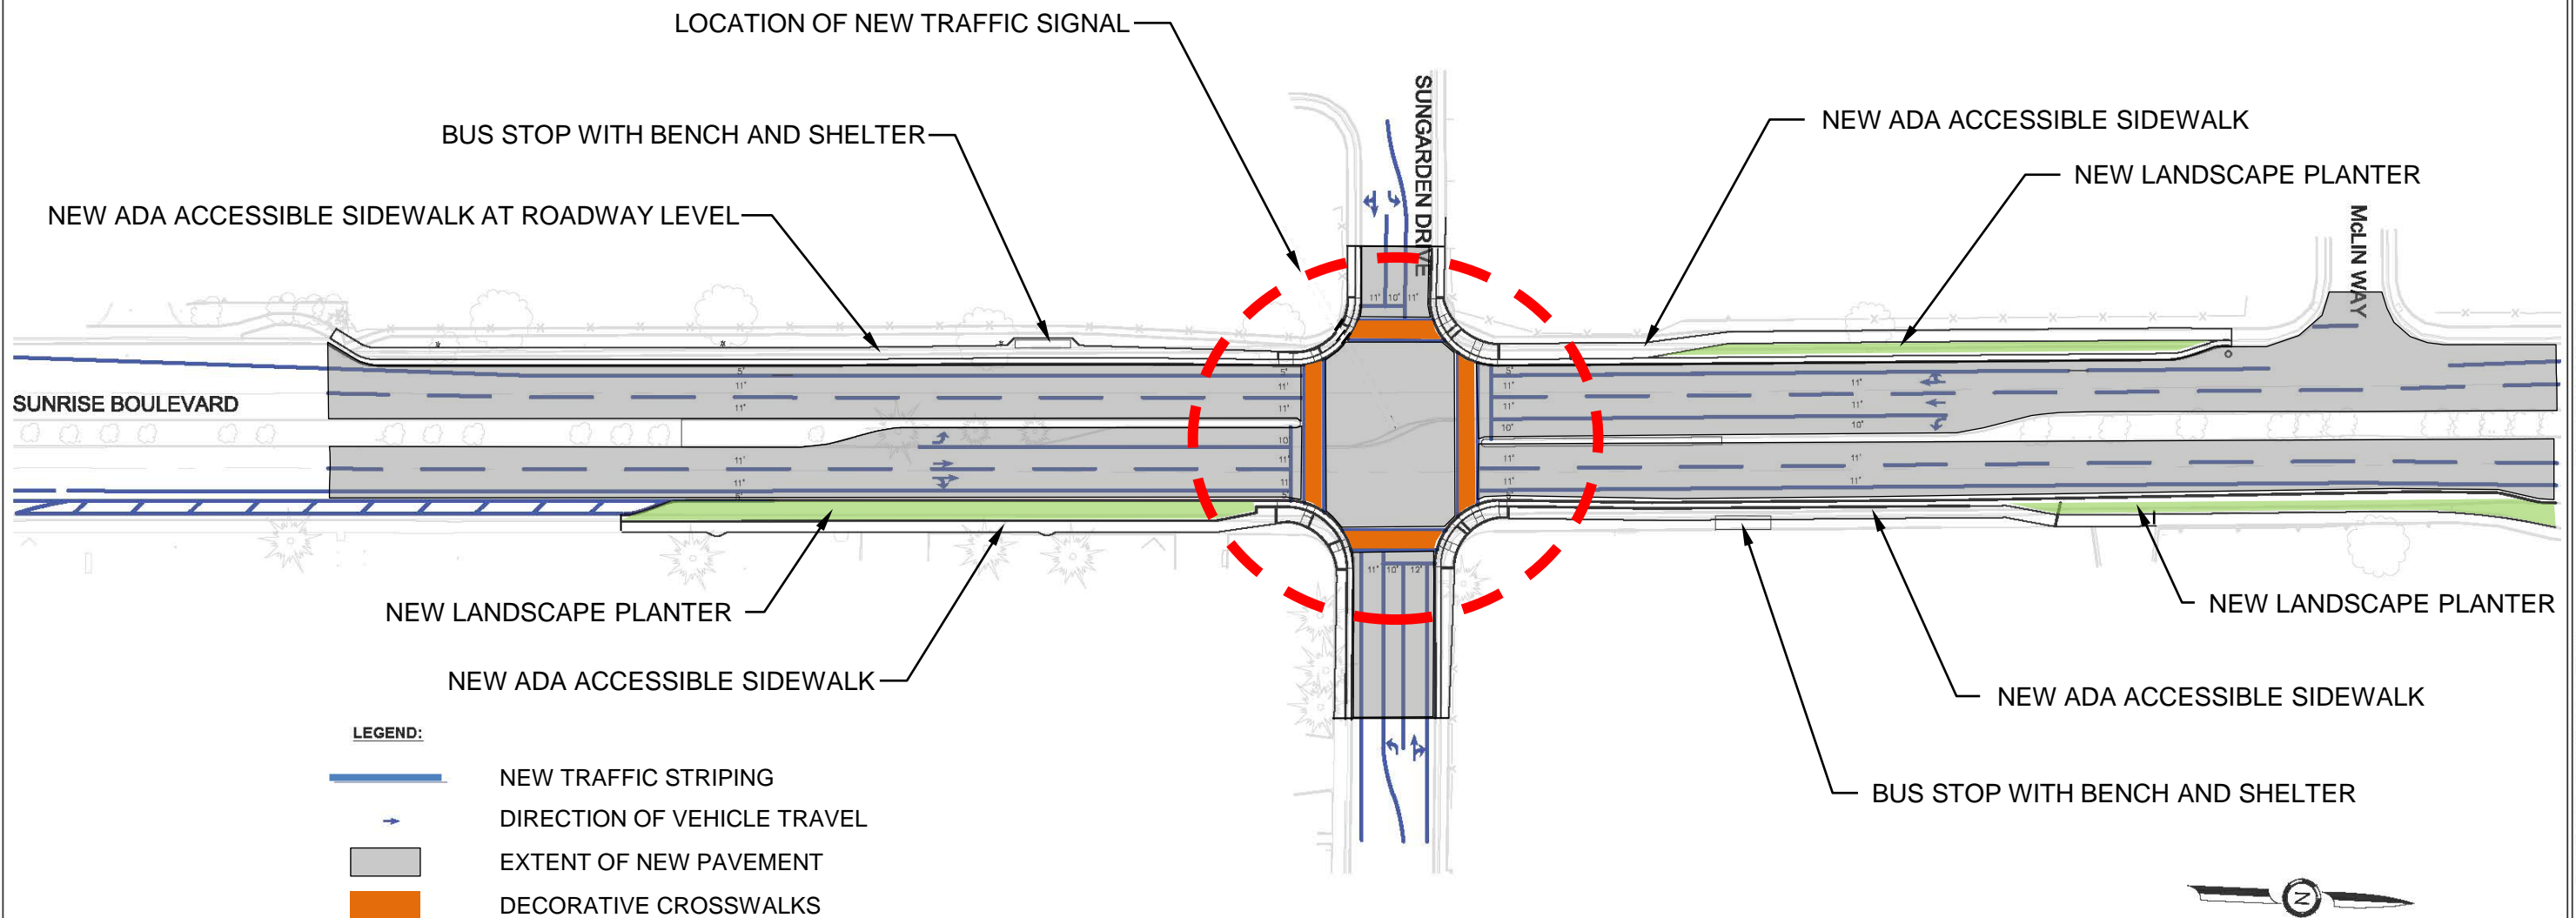



SUNRISE BOULEVARD/SUNGARDEN DRIVE SIGNALIZATION IMPROVEMENT PROJECT

